



Broward College
Fort Lauderdale, FL

800.528.1398 | takeform.net

Revision 12

VERSION


01 / 28 / 2020

DATE


takeform

The synergy between your brand and built environment inspires us;
we believe unifying brand and space has the power to move people.

branding space. moving people.

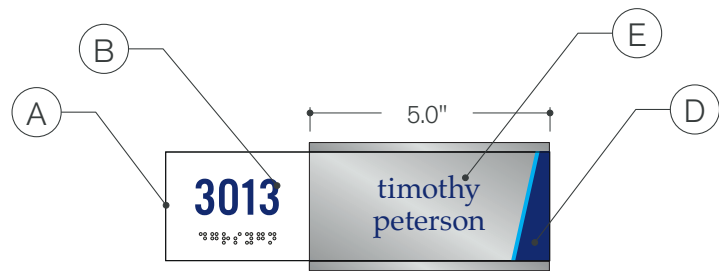


Type H.L
8.0"w X 2.7"h
Accommodates Insert

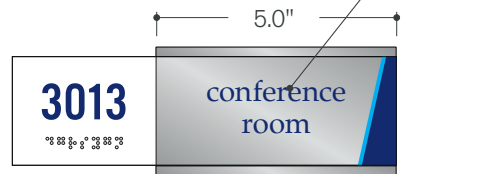


Type J.3L
8.0"w X 2.7"h

Extended version

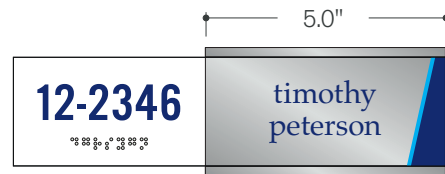


Type H.L
9.0"w X 2.7"h
Accommodates Insert

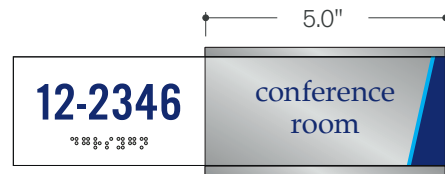


Type J.3L
9.0"w X 2.7"h

Option 1

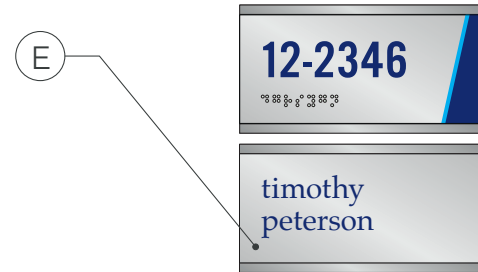


Type H
5.0"w X 5.625"h
Accommodates Insert

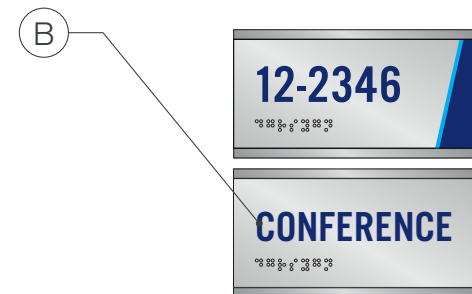



Type J.3
5.0"w X 5.625"h
**Braille on both components*


Option 2

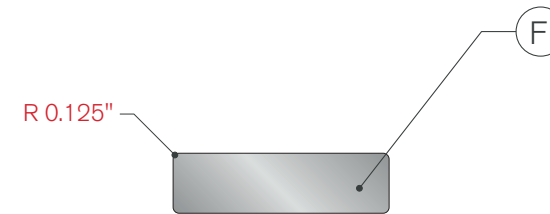



Type WB Lucid Window Backer
4.5"w X 1.25"h

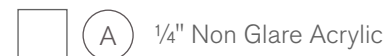
Lens

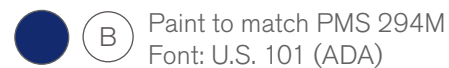
Raised Copy

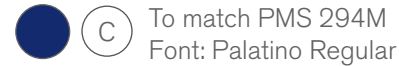
Direct Print Copy

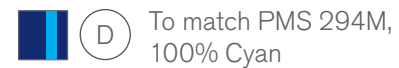
Direct Print Graphic

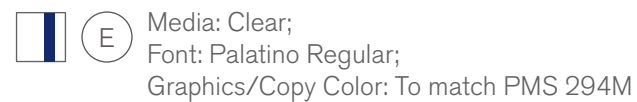
Insert

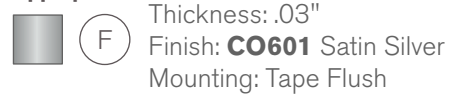
Applique


Rendering

Project:
Broward College

Date: 03.06.19 Drawn By: JM

Filename:
BRO0029_78409_RND_rev12

Design Review By:
FB (rev4), AB (rev9)

Revisions:
..
09.26.19JM added callouts
10.04.19JM removed signs
11.05.19JM removed options
01.22.20JM updated lucid
01.28.20JM removed signs

Scale: 3" = 1'

Lucid

Notes:
• Copy shown is for sample purposes only

Window Backer if required:
• C0601 Satin Silver



Product Approval

As Is As Noted

Approved By:

Date:

Mounting Height Examples

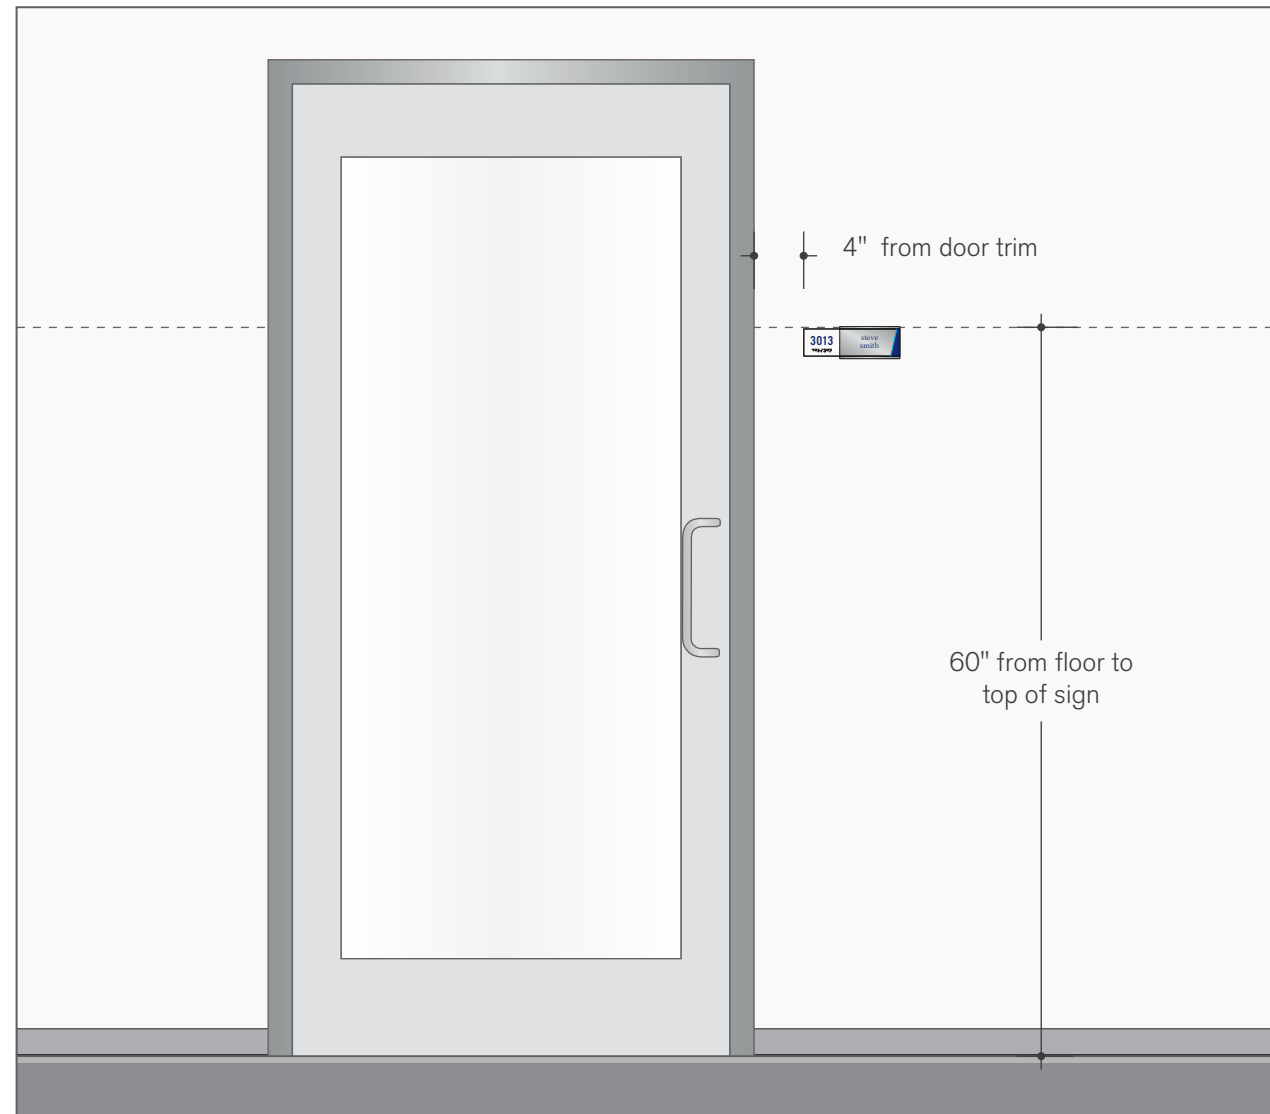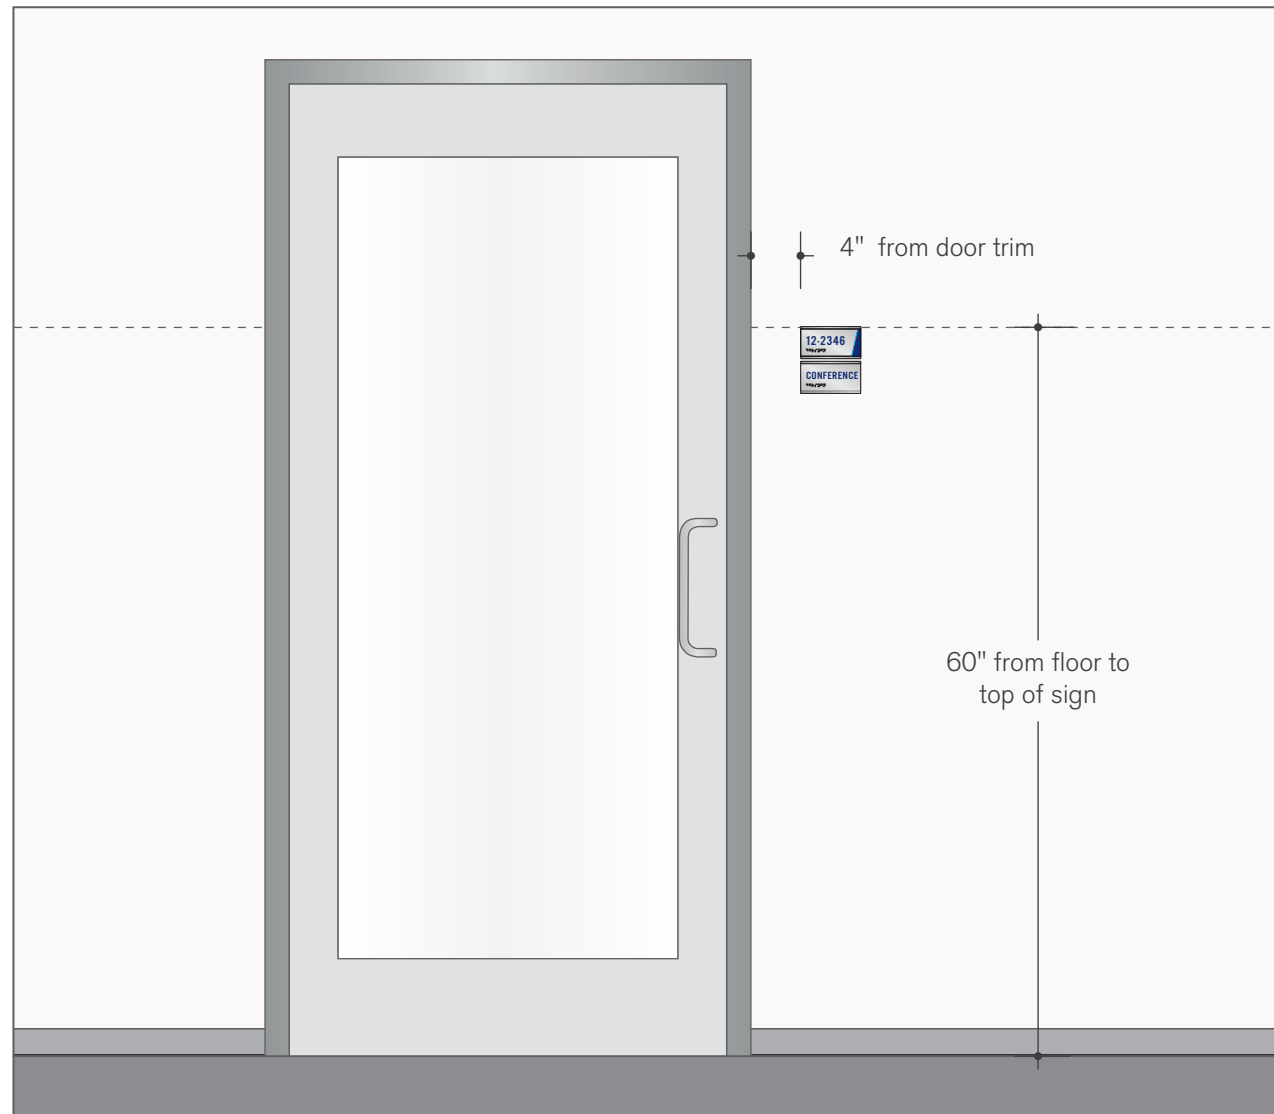

Rendering

Project:
Broward College

Date: 03.06.19 Drawn By: JM

Filename:
BRO0029_78409_RND_rev12

Design Review By:
FB (rev4), AB (rev9)

- Revisions:
- 09.26.19JM added callouts
 - 10.04.19JM removed signs
 - 11.05.19JM removed options
 - 01.22.20JM updated lucid
 - 01.28.20JM removed signs

Scale: 3/4" = 1'

Lucid

- Notes:**
- Copy shown is for sample purposes only

- Window Backer if required:**
- C0601 Satin Silver

Product Approval	
<input type="checkbox"/> As Is	<input type="checkbox"/> As Noted
Approved By:	
Date:	

Rendering

Project:
Broward College

Date: 03.06.19 Drawn By: JM

Filename:
BRO0029_78409_RND_rev12

Design Review By:
FB (rev4), AB (rev9)

Revisions:
 ..
 09.26.19JM added callouts
 10.04.19JM removed signs
 11.05.19JM removed options
 01.22.20JM updated lucid
 01.28.20JM removed signs



Scale: 1" = 1'

Vivid

IMAGE INTENSE SIGNAGE

Notes:

- Uppercase, brailled copy to be raised.
- All other copy, including pictograms, to be printed unless otherwise noted.
- Sign copy shown is for sample purposes only

Window Backer if required:

- Vivid: White Appliqué

Product Approval

As Is As Noted
 Approved By: _____
 Date: _____



Type R.1
85.0"w X 15.0"h
Wall Mounted Overhead

VV1AW-170030
85.0"w X 15.0"h
Stud Mount



Type R.2
85.0"w X 15.0"h
Wall Mounted Overhead

VV1AW-170030
85.0"w X 15.0"h
Stud Mount



Type C.3 V1AC01
44.0"w X 7.0"h
Double Sided Overhead, Ceiling Suspended

Direct Print Background

(A) Use per RND

Direct Print Copy

(C) To match PMS 294M
Font: U.S. 101 (ADA)

Painted Acrylic (Clear/Clear)

(D) Thickness: .375"
Finish on Face/Edge: To match PMS 294M
Font: U.S. 101 (ADA)
Mounting: Tape Flush

Direct Print Graphic

(B) To match PMS 294M,
100% Cyan

Rendering

Project:
Broward College

Date: 03.06.19 Drawn By: JM

Filename:
BRO0029_78409_RND_rev12

Design Review By:
FB (rev4), AB (rev9)

Revisions:
 ..
 09.26.19JM added callouts
 10.04.19JM removed signs
 11.05.19JM removed options
 01.22.20JM updated lucid
 01.28.20JM removed signs



Scale: 1 1/2" = 1'

Vivid

IMAGE INTENSE SIGNAGE

Notes:

- Uppercase, brailled copy to be raised.
- All other copy, including pictograms, to be printed unless otherwise noted.
- Sign copy shown is for sample purposes only

Window Backer if required:


- Vivid: White Appliqué

Product Approval

As Is As Noted
 Approved By: _____
 Date: _____



Type A V1AA05
 23.0"w X 42.0"h
 Accommodates Insert (22.09"w X 33.65"h)
 Thumbnotch

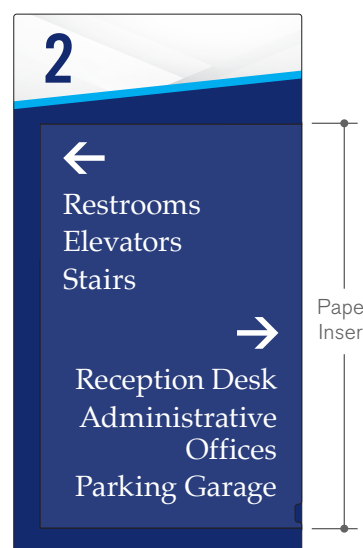

Type B Custom Vivid
 12.0"w X 22.5"h
 Accommodates Insert (11"w X 17"h)
 Thumbnotch



Type D Custom Vivid
 12.0"w X 22.5"h
 Accommodates Insert (11"w X 17"h)
 Thumbnotch

Direct Print Background



Use per RND

Evac Insert



Media: White Paper;
 Font: Palatino Regular;
 Copy Color: To match PMS 294M, 485C

Insert



Media: White Paper;
 Font: Palatino Regular;
 Copy Color: White;
 BG: To match PMS 294M

Direct Print Graphic




To match PMS 294M,
 100% Cyan

Direct Print Copy



To match PMS 294M
 Font: U.S. 101 (ADA)

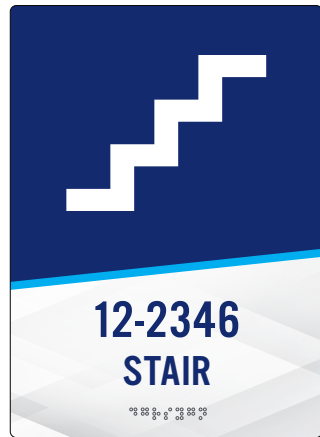

Type E V1AE04
6.5"w X 9.0"h



Type B.1 VV1AW-017008
8.5"w X 4.0"h




Type G.x VV1AW-017008
8.5"w X 4.0"h
Exterior



Type E.2 V1AE04
6.5"w X 9.0"h




Type G.3 VV1AW-017011
8.5"w X 5.5"h

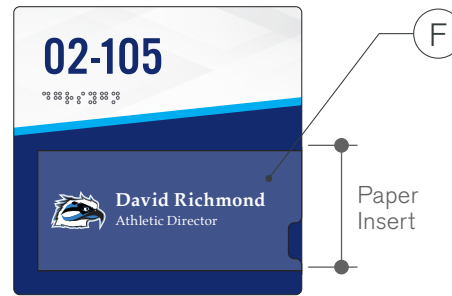

Type A.1 V1AH27
6.0"w X 6.0"h
Accommodates Insert (5.59"w X 2.65"h)
Thumbnotch




Type I VV1AW-01301806-R12K01
6.5"w X 9.0"h
Accommodates Insert (5.59"w X 4.65"h)
Thumbnotch

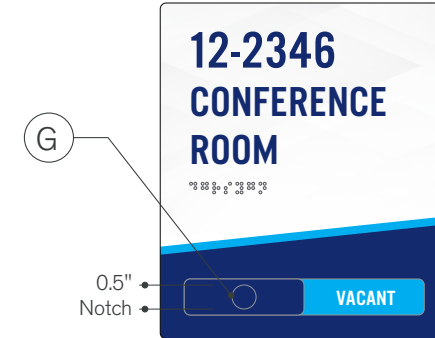

Type J.2 V1AJ03
6.0"w X 7.0"h
*With custom slider notch



Type J.3a VV1AW-012012
6.0"w X 6.0"h

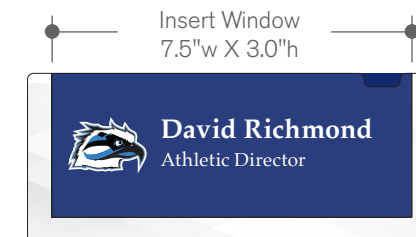

Type L VV1AW-01700701-T15E01
8.5"w X 3.5"h
Accommodates Insert (7.65"w X 3.09"h)
Thumbnotch

Rendering

Project:
Broward College

Date: 03.06.19
Drawn By: JM

Filename:
BRO0029_78409_RND_rev12

Design Review By:
FB (rev4), AB (rev9)

Revisions:
..
09.26.19JM added callouts
10.04.19JM removed signs
11.05.19JM removed options
01.22.20JM updated lucid
01.28.20JM removed signs



Scale: 3" = 1'

Vivid

IMAGE INTENSE SIGNAGE

- Notes:**
- Uppercase, brailled copy to be raised.
 - All other copy, including pictograms, to be printed unless otherwise noted.
 - Sign copy shown is for sample purposes only

Window Backer if required:

- Vivid: White Appliqué

Product Approval

As Is As Noted

Approved By:

Date:

Direct Print Background



Use per RND

Raised Copy



Paint to match PMS 294M
Font: U.S. 101 (ADA)

Direct Print Copy



White
Font: U.S. 101 (ADA)

Applique Slider Notch



Paint to match PMS 294M

Direct Print Graphic



To match PMS 294M,
100% Cyan

Direct Print Copy



To match PMS 294M
Font: U.S. 101 (ADA)

Insert



Media: White Paper;
Font: Palatino Bold, Regular;
Copy Color: White;
Graphics: To match PMS 294M, 100% Cyan
Logo: Use per RND

Rendering

Project:
Broward College

Date: 03.06.19 Drawn By: JM

Filename:
BRO0029_78409_RND_rev12

Design Review By:
FB (rev4), AB (rev9)

Revisions:
 ..
 09.26.19JM added callouts
 10.04.19JM removed signs
 11.05.19JM removed options
 01.22.20JM updated lucid
 01.28.20JM removed signs



Scale: 1:2

Vivid

IMAGE INTENSE SIGNAGE

- Notes:**
- Uppercase, brailled copy to be raised.
 - All other copy, including pictograms, to be printed unless otherwise noted.
 - Sign copy shown is for sample purposes only

Window Backer if required:


- Vivid: White Appliqué

Product Approval

As Is As Noted
 Approved By:
 Date:




Type H.b VV1AW-012012 + Flush Lens & Buttons
 6.0"w X 6.0"h
 Accommodates Insert

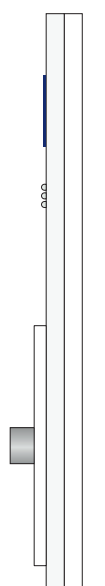

Endview



Type H.bx VV1AW-012012 + Stand-off Lens & Buttons
 6.0"w X 6.0"h
 Exterior

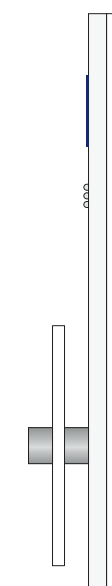


Endview


Direct Print Background



Raised Copy

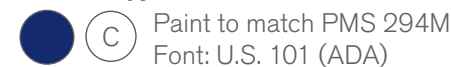


Metal Accent

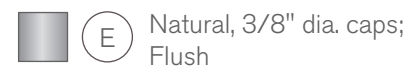


Lens




Direct Print Graphic

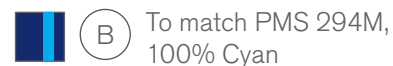

Insert

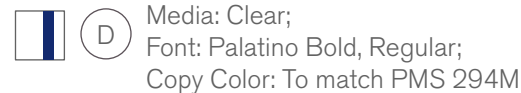

Metal Accent

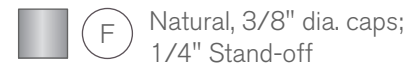

Direct Print Copy



Rendering

Project:
Broward College

Date: 03.06.19 Drawn By: JM

Filename:
BRO0029_78409_RND_rev12

Design Review By:
FB (rev4), AB (rev9)

Revisions:
 ..
 09.26.19JM added callouts
 10.04.19JM removed signs
 11.05.19JM removed options
 01.22.20JM updated lucid
 01.28.20JM removed signs



Scale: 1 1/2" = 1'

Vivid

IMAGE INTENSE SIGNAGE

Notes:







- Uppercase, brailled copy to be raised.
- All other copy, including pictograms, to be printed unless otherwise noted.
- Sign copy shown is for sample purposes only

Window Backer if required:

• Vivid: White Appliqué

Product Approval


As Is As Noted
 Approved By: _____
 Date: _____

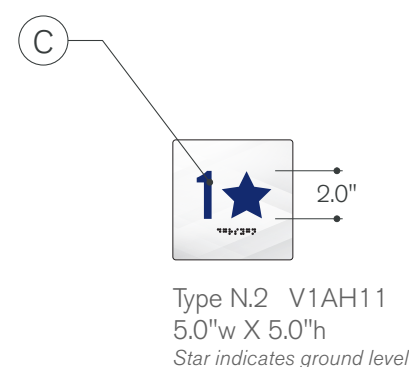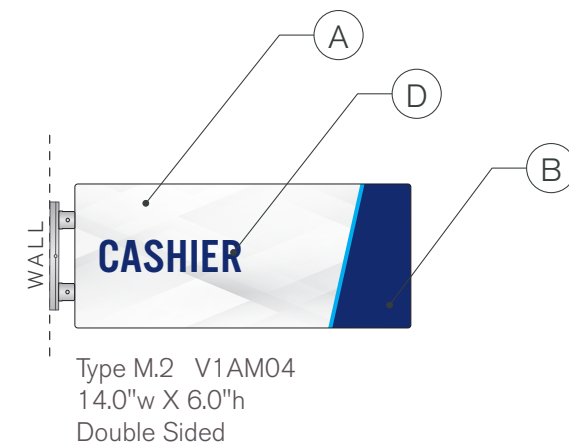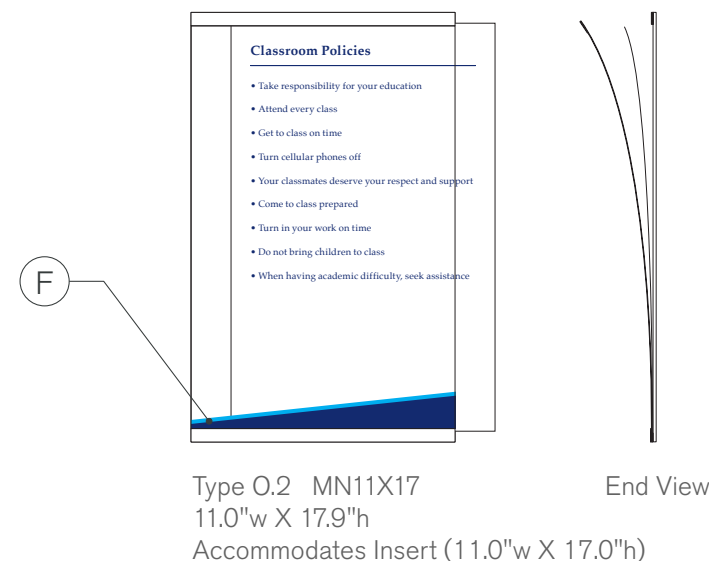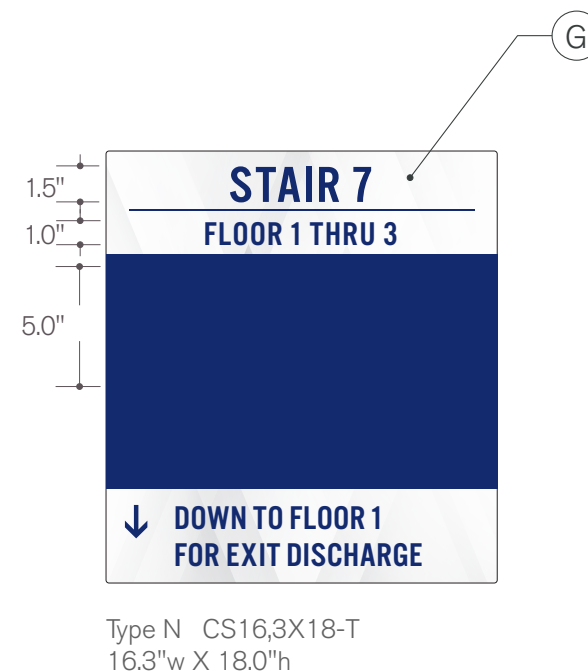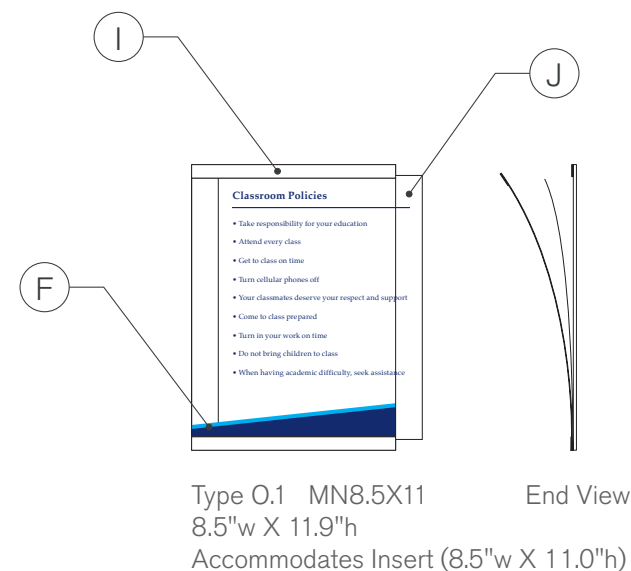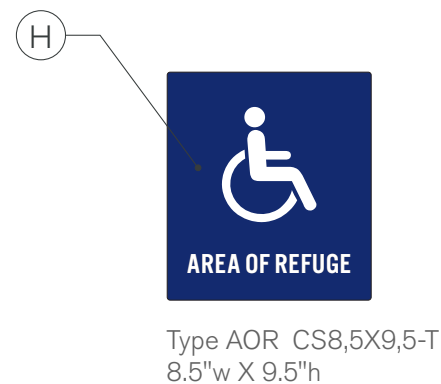

Direct Print Background




Raised Copy

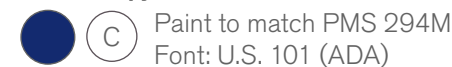

Direct Print Copy




ACM

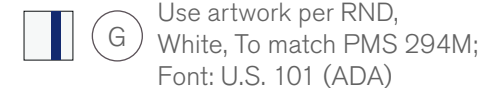


Bezel Finish




Direct Print Graphic

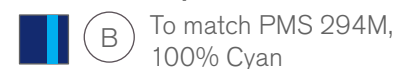


Direct Print Copy

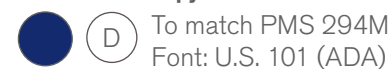


Direct Print Graphic (Notice Holder Lens)

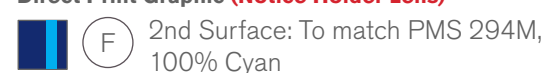

ACM

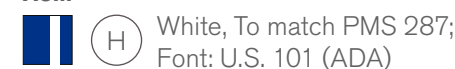

Insert

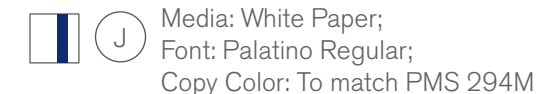

Rendering

Project:
Broward College

Date: 03.06.19 Drawn By: JM

Filename:
BRO0029_78409_RND_rev12

Design Review By:
FB (rev4), AB (rev9)

Revisions:
 ..
 09.26.19JM added callouts
 10.04.19JM removed signs
 11.05.19JM removed options
 01.22.20JM updated lucid
 01.28.20JM removed signs



Scale: 3" = 1'

Vivid

IMAGE INTENSE SIGNAGE

- Notes:**
- Uppercase, brailled copy to be raised.
 - All other copy, including pictograms, to be printed unless otherwise noted.
 - Sign copy shown is for sample purposes only

Window Backer if required:


- Vivid: White Appliqué

Product Approval


As Is As Noted

Approved By:

Date:

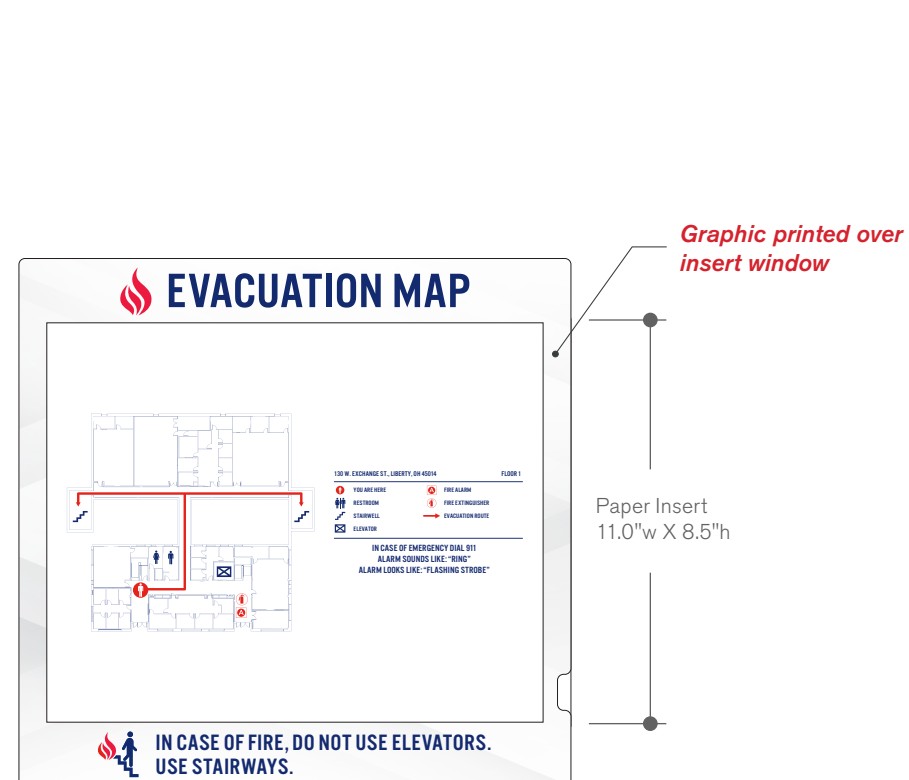

Type C.1 Custom Vivid
 11.5"w X 11.0"h
 Accommodates Insert
 Thumbnotch

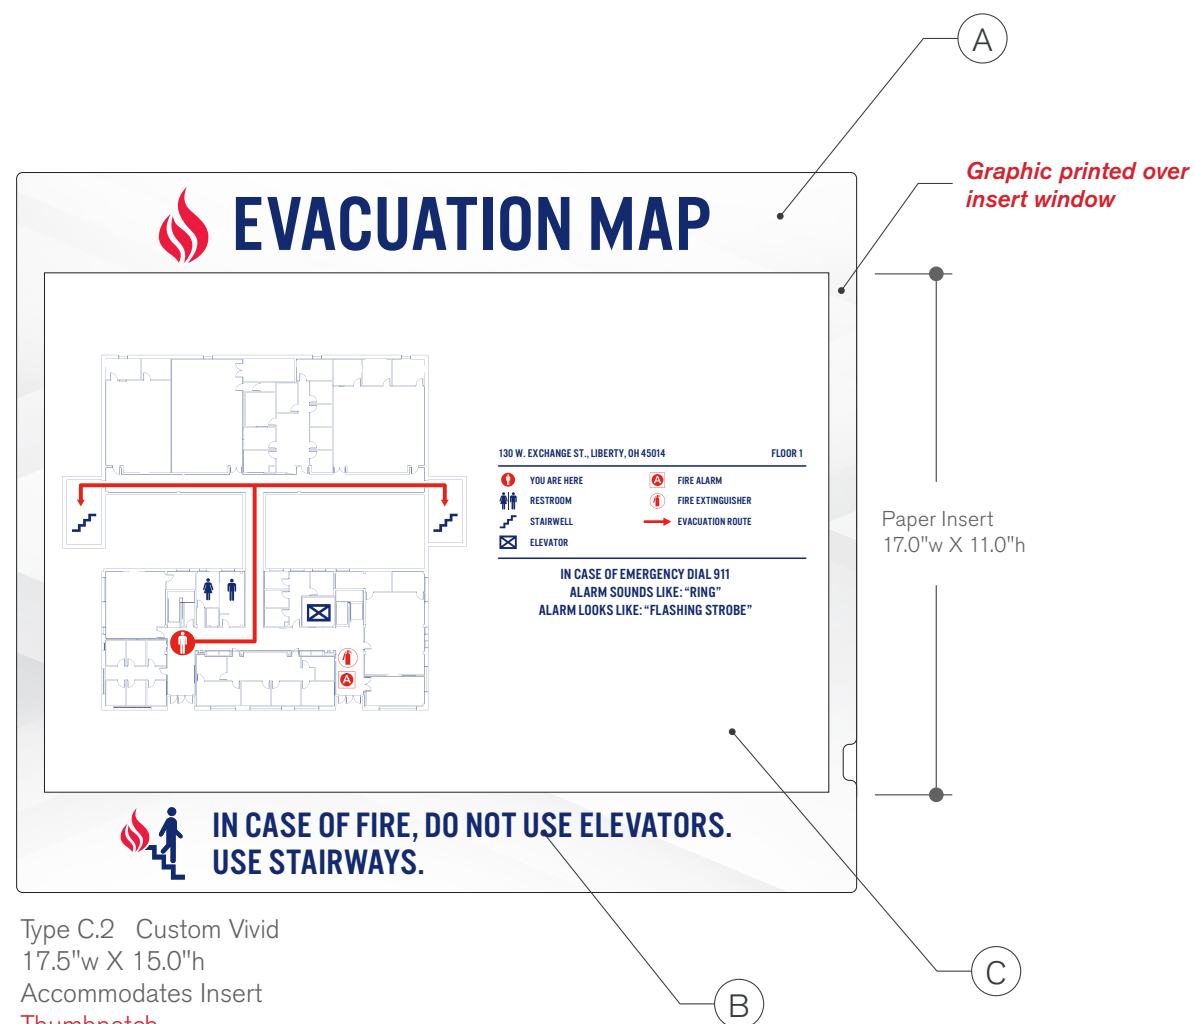


Type C.2 Custom Vivid
 17.5"w X 15.0"h
 Accommodates Insert
 Thumbnotch

Direct Print Background



Direct Print Copy

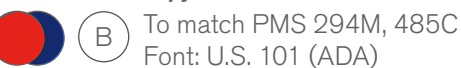


Evac Insert



Media: White Paper;
 Font: Palatino Regular;
 Copy Color: To match PMS 294M, 485C

To match PMS 294M, 485C
 Font: U.S. 101 (ADA)

Moxie Directory & Message Board

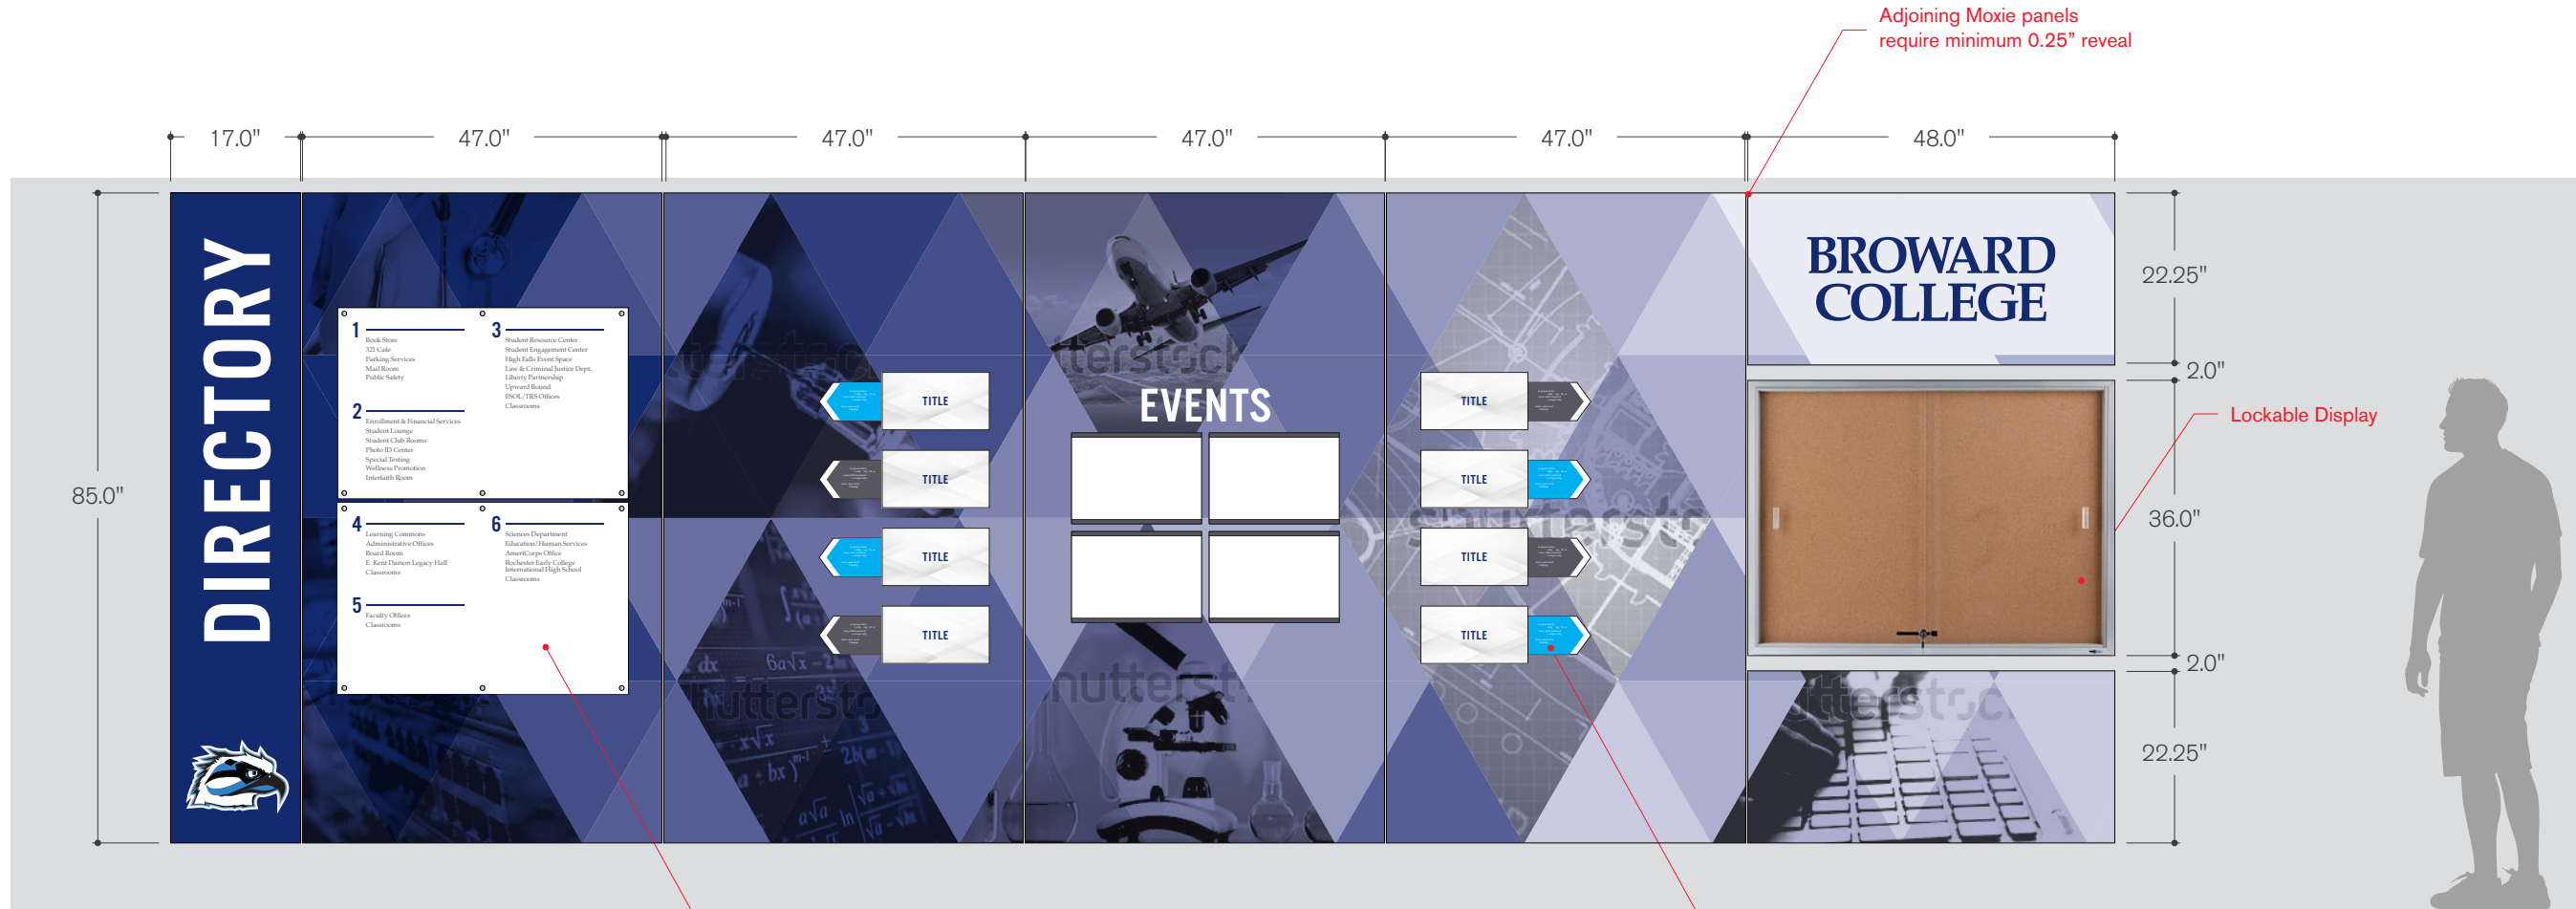

Type MX
Cleft Mount

Directory w/ Changeable Inserts

Interactive Sliding Panels

D NOT
Production
Ready

Scale: 1/2" = 1'

Moxie
GRAPHIC PANEL SYSTEM

- Notes:**
- Cleft mount requires 2" minimum clearance from nearest above protrusion
 - **0.25" minimum reveal required** on all adjoining Moxie Panels

